



**-PRELIMINARY-  
NOT FOR  
CONSTRUCTION**

PROJECT:

Pack Square  
Park Pavilion

121 College Street  
Asheville  
NC  
28801

SHEET TITLE:

Rendered  
View

1 PACK SQUARE PARK PAVILION - VIEW FROM PARK (SOUTHEAST CORNER OF BUILDING)  
NOT TO SCALE

DATE:	DESCRIPTION:
12/24/10	Downtown Commission Submittal
01/10/11	Downtown Commission Update

PROJECT #:

10.27

DRAWN BY: CK CHECKED BY: JS

SHEET

**A-100**



**-PRELIMINARY-  
NOT FOR  
CONSTRUCTION**

PROJECT:

Pack Square  
Park Pavilion

121 College Street  
Asheville  
NC  
28801

SHEET TITLE:

Floor Plan

DATE:	DESCRIPTION:
12/24/10	Downtown Commission Submittal
01/10/11	Downtown Commission Update
01/27/11	Pavilion Committee Update

PROJECT #:

10.27


DRAWN BY: CK CHECKED BY: JS

SHEET

A-101

COPYRIGHT 2010  
SAMSEL ARCHITECTS, P.A.

COLLEGE STREET

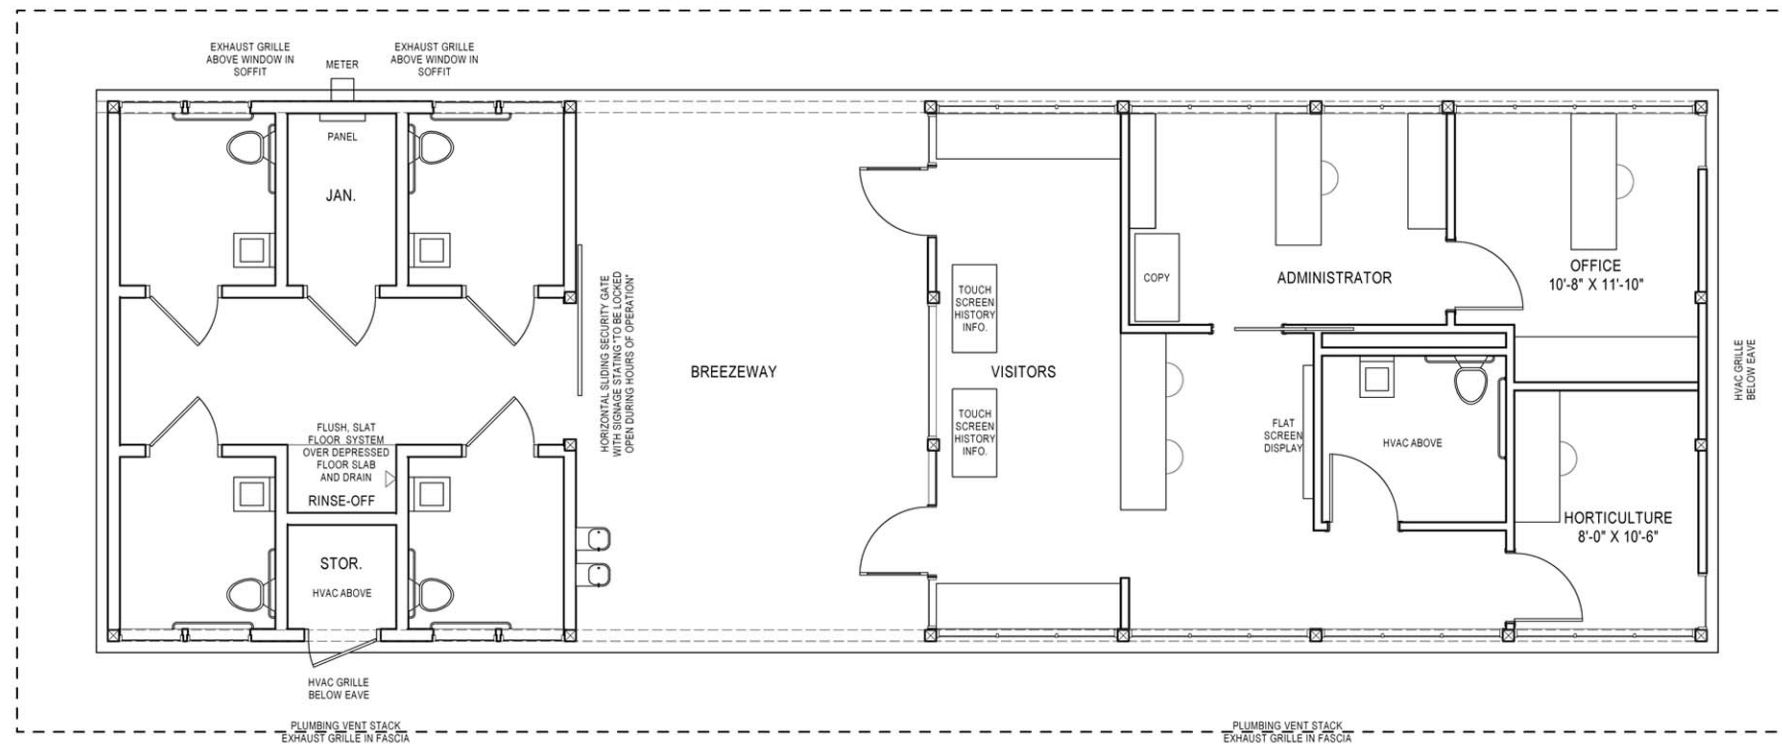

**1 PSP PAVILION - MAIN LEVEL PLAN**  
SCALE: 1/4" = 1'-0"



VISITOR AREA / OFFICES: 810 SF  
PUBLIC TOILETS: 490 SF




**LIGHT LEGEND:**

- Type PP (base and conduit to be installed by contractor, pole to be installed by Progress Energy)
- Type PD (to be installed by contractor)

Note: All trees (except the 5 along College Street and 3 along Market Street) are to have uplights. Contractor to provide conduit for future fixtures.

Pack Square Park  
 Pavilion  
 Asheville, NC

Drawn by:  
 RP  
 Checked by:  
 FB  
 Date:  
 February 2, 2011 - Planning & Zoning Review  
 Revisions:

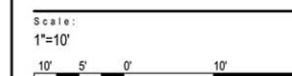


Sheet Name:  
 Site Plan

Sheet Number:  
**L1.1**

COLLEGE STREET

SPRUCE STREET

MARKET STREET

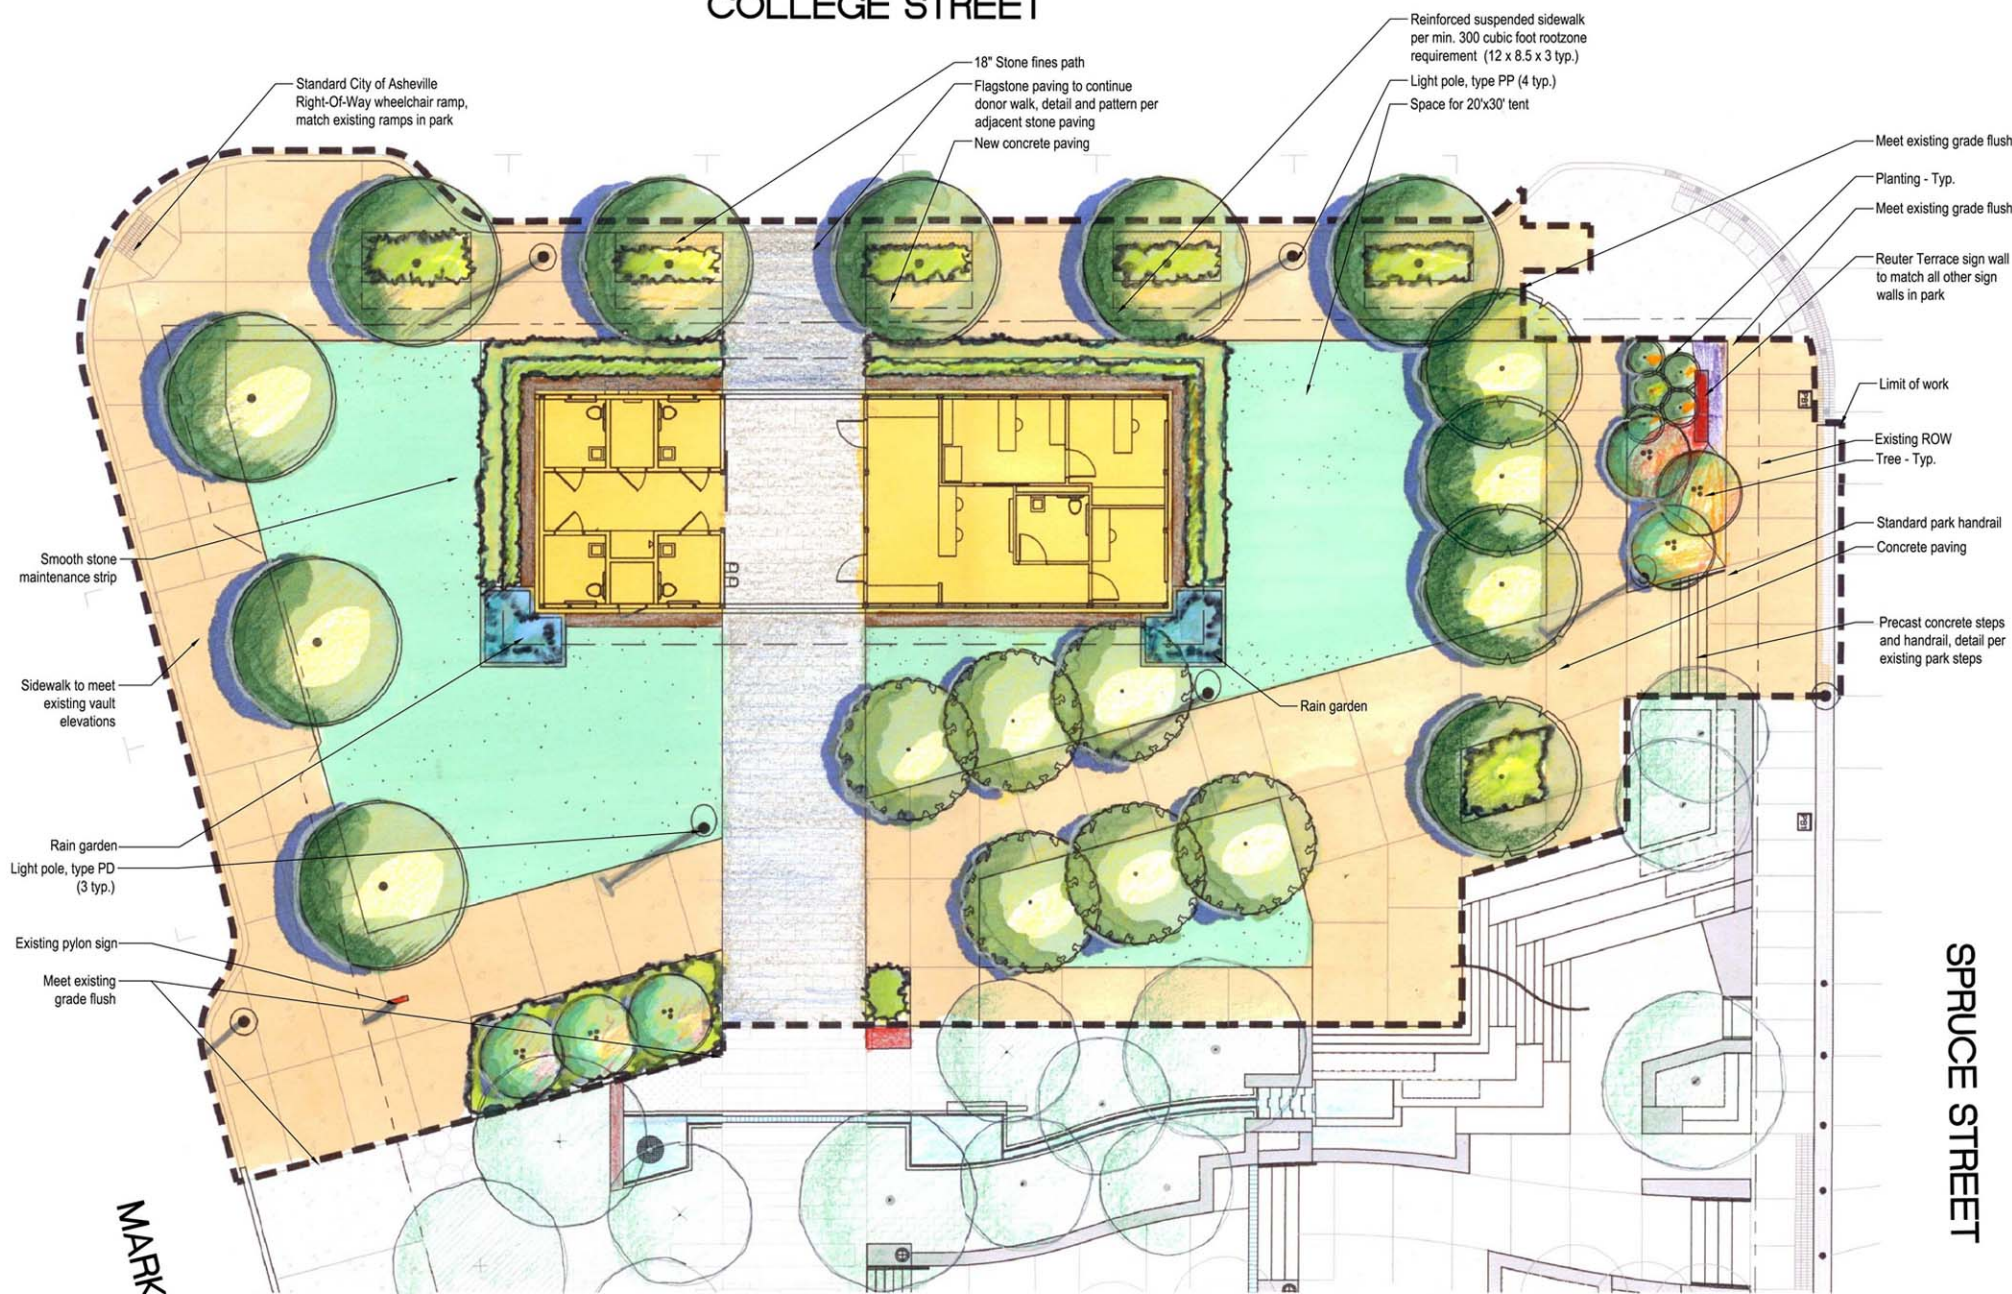





**LIGHT LEGEND:**

- Type PP (base and conduit to be installed by contractor, pole to be installed by Progress Energy)
- Type PD (to be installed by contractor)


Note: All trees (except the 5 along College Street and 3 along Market Street) are to have uplights. Contractor to provide conduit for future fixtures.



Pack Square Park  
 Pavilion  
 Asheville, NC

Drawn by:  
 RP  
 Checked by:  
 FB  
 Date:  
 December 24, 2010 - Downtown Commission Review  
 Revisions:

Scale:  
 1"=10'  
 10' 5' 0' 10' 20'

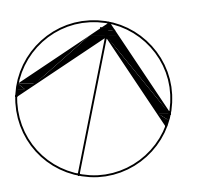

Sheet Name:  
 Site Plan

Sheet Number:

**L1.1**






**LIGHT LEGEND:**

- Type PP (base and conduit to be installed by contractor, pole to be installed by Progress Energy)
- Type PD (to be installed by contractor)


Note: All trees (except the 5 along College Street and 3 along Market Street) are to have uplights. Contractor to provide conduit for future fixtures.

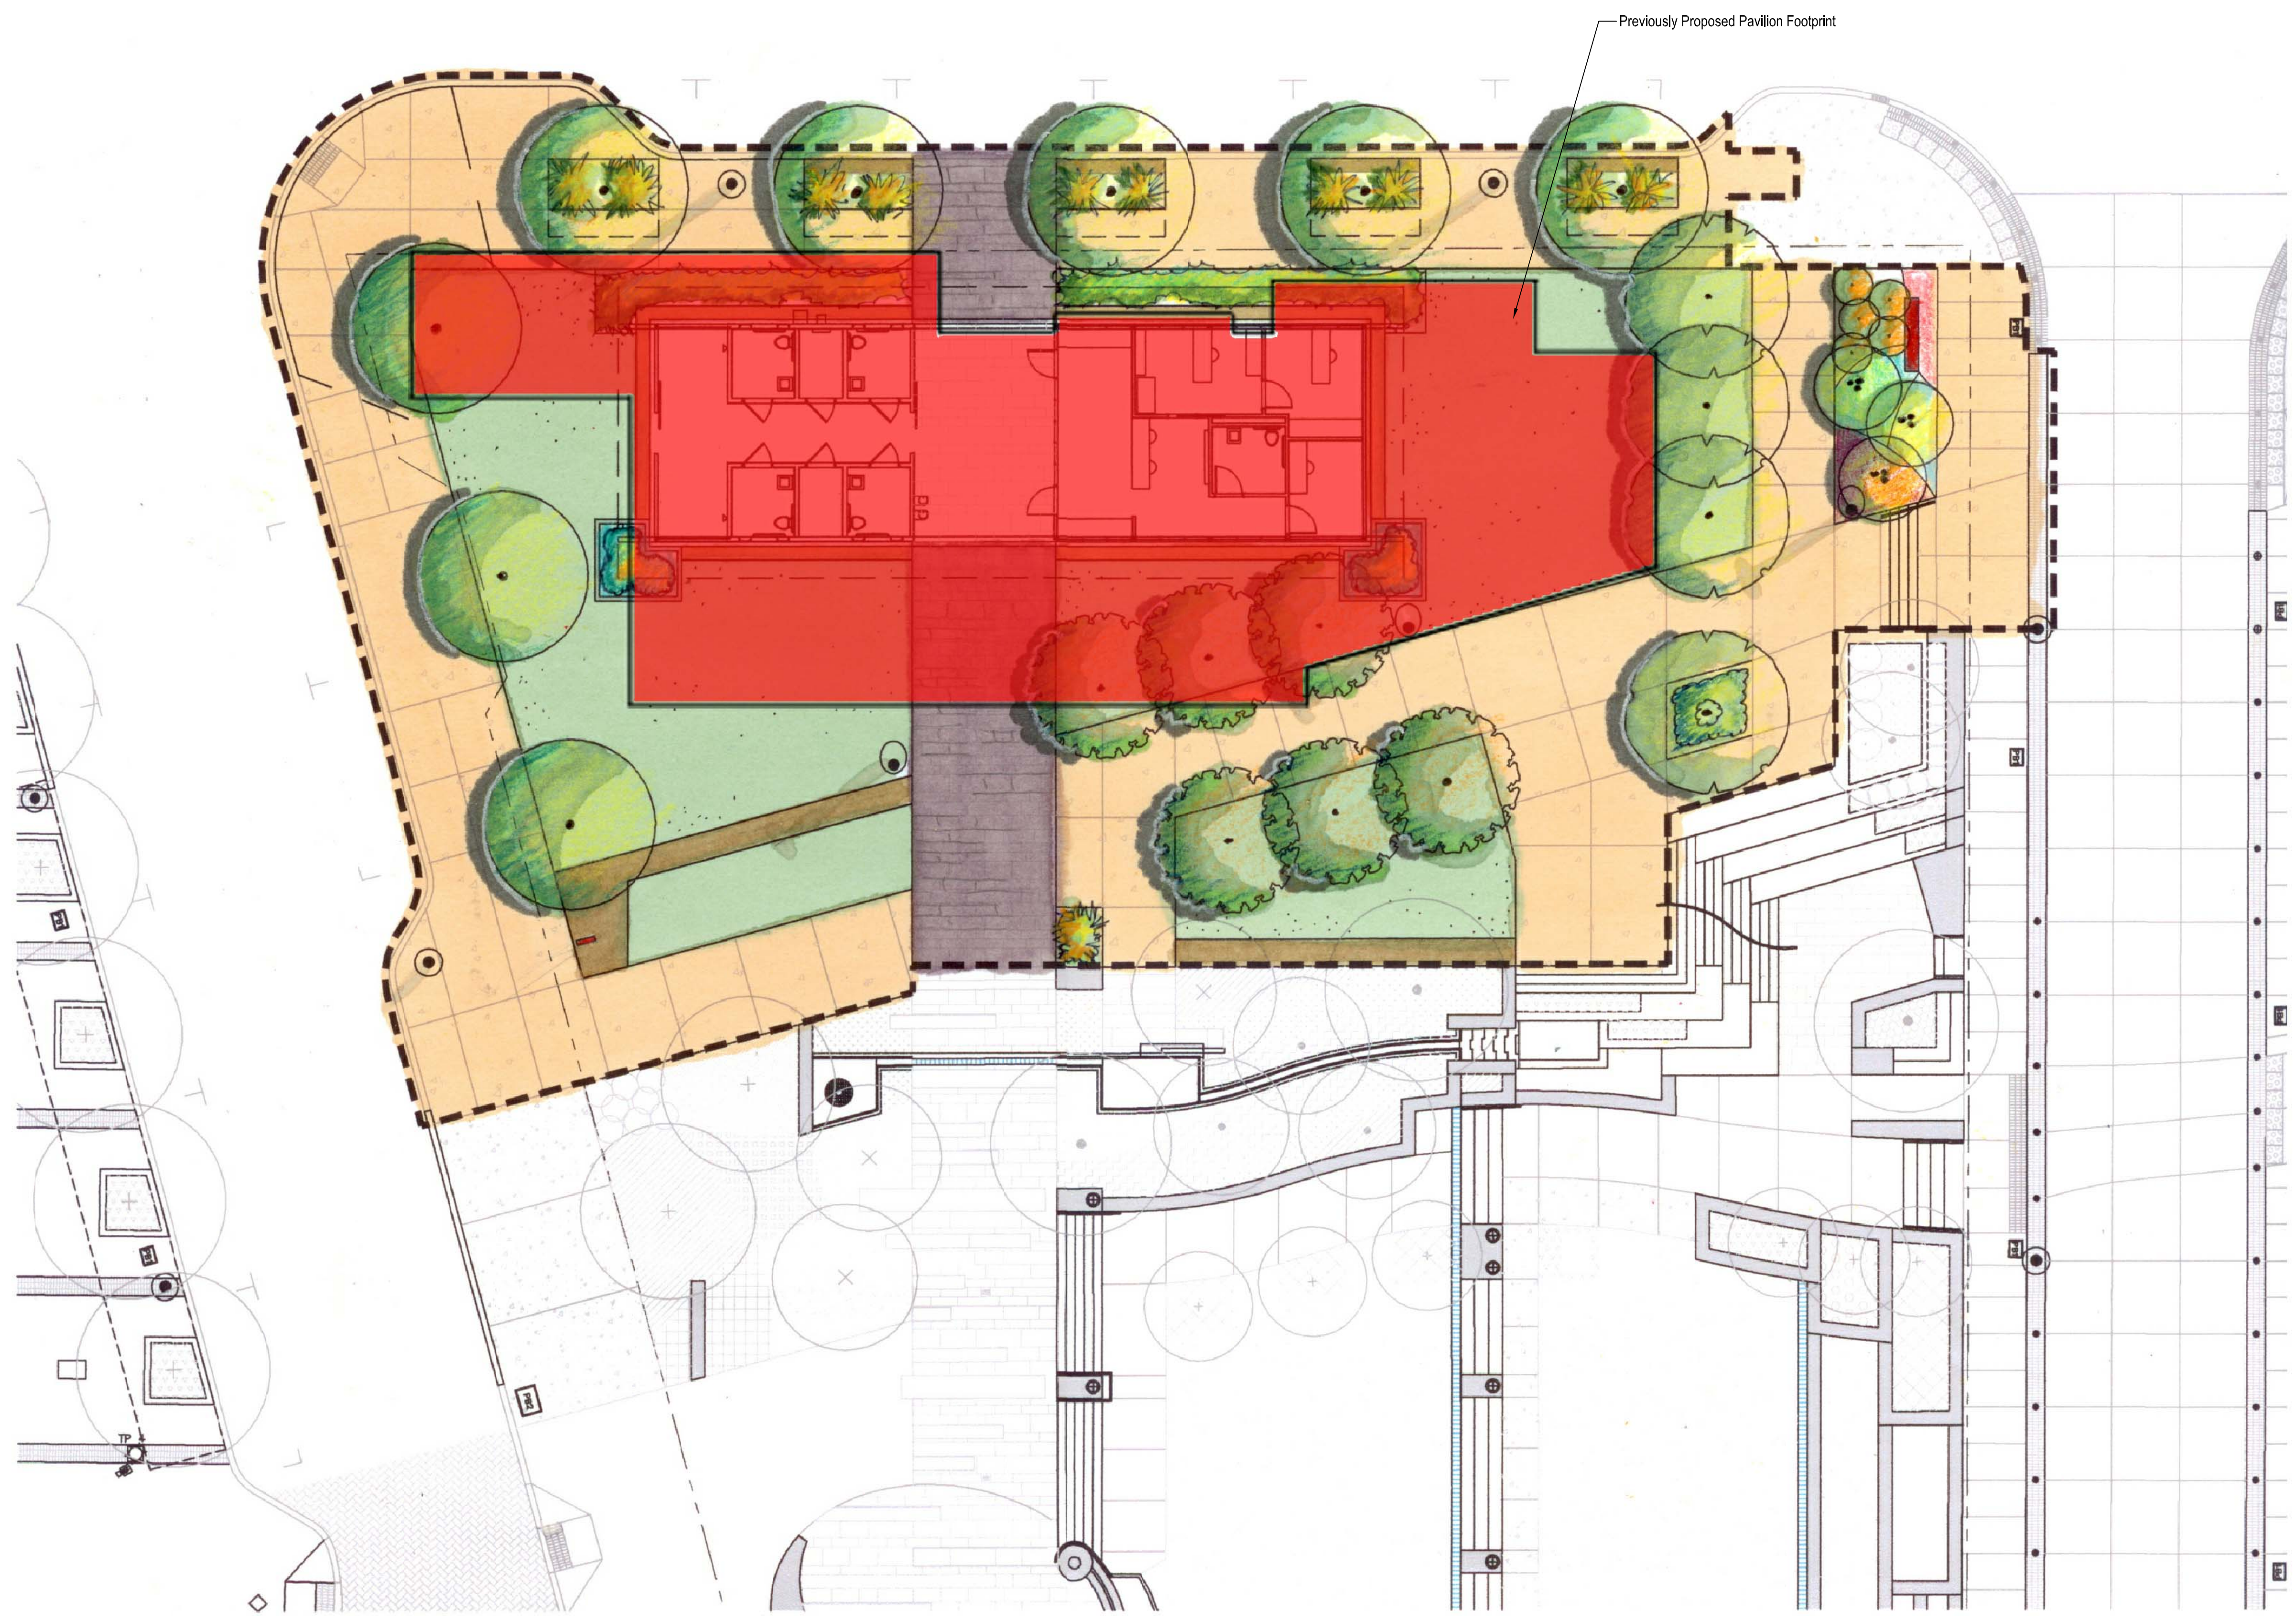

Pack Square Park  
 Pavilion  
 Asheville, NC

Drawn by:  
 RP  
 Checked by:  
 FB  
 Date:  
 December 24, 2010 - Downtown Commission Review  
 Revisions:


Scale:  
 1"=10'  
 10' 5' 0' 10' 20'

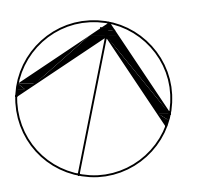

Sheet Name:  
**Site Plan**

Sheet Number:  
**L1.1**



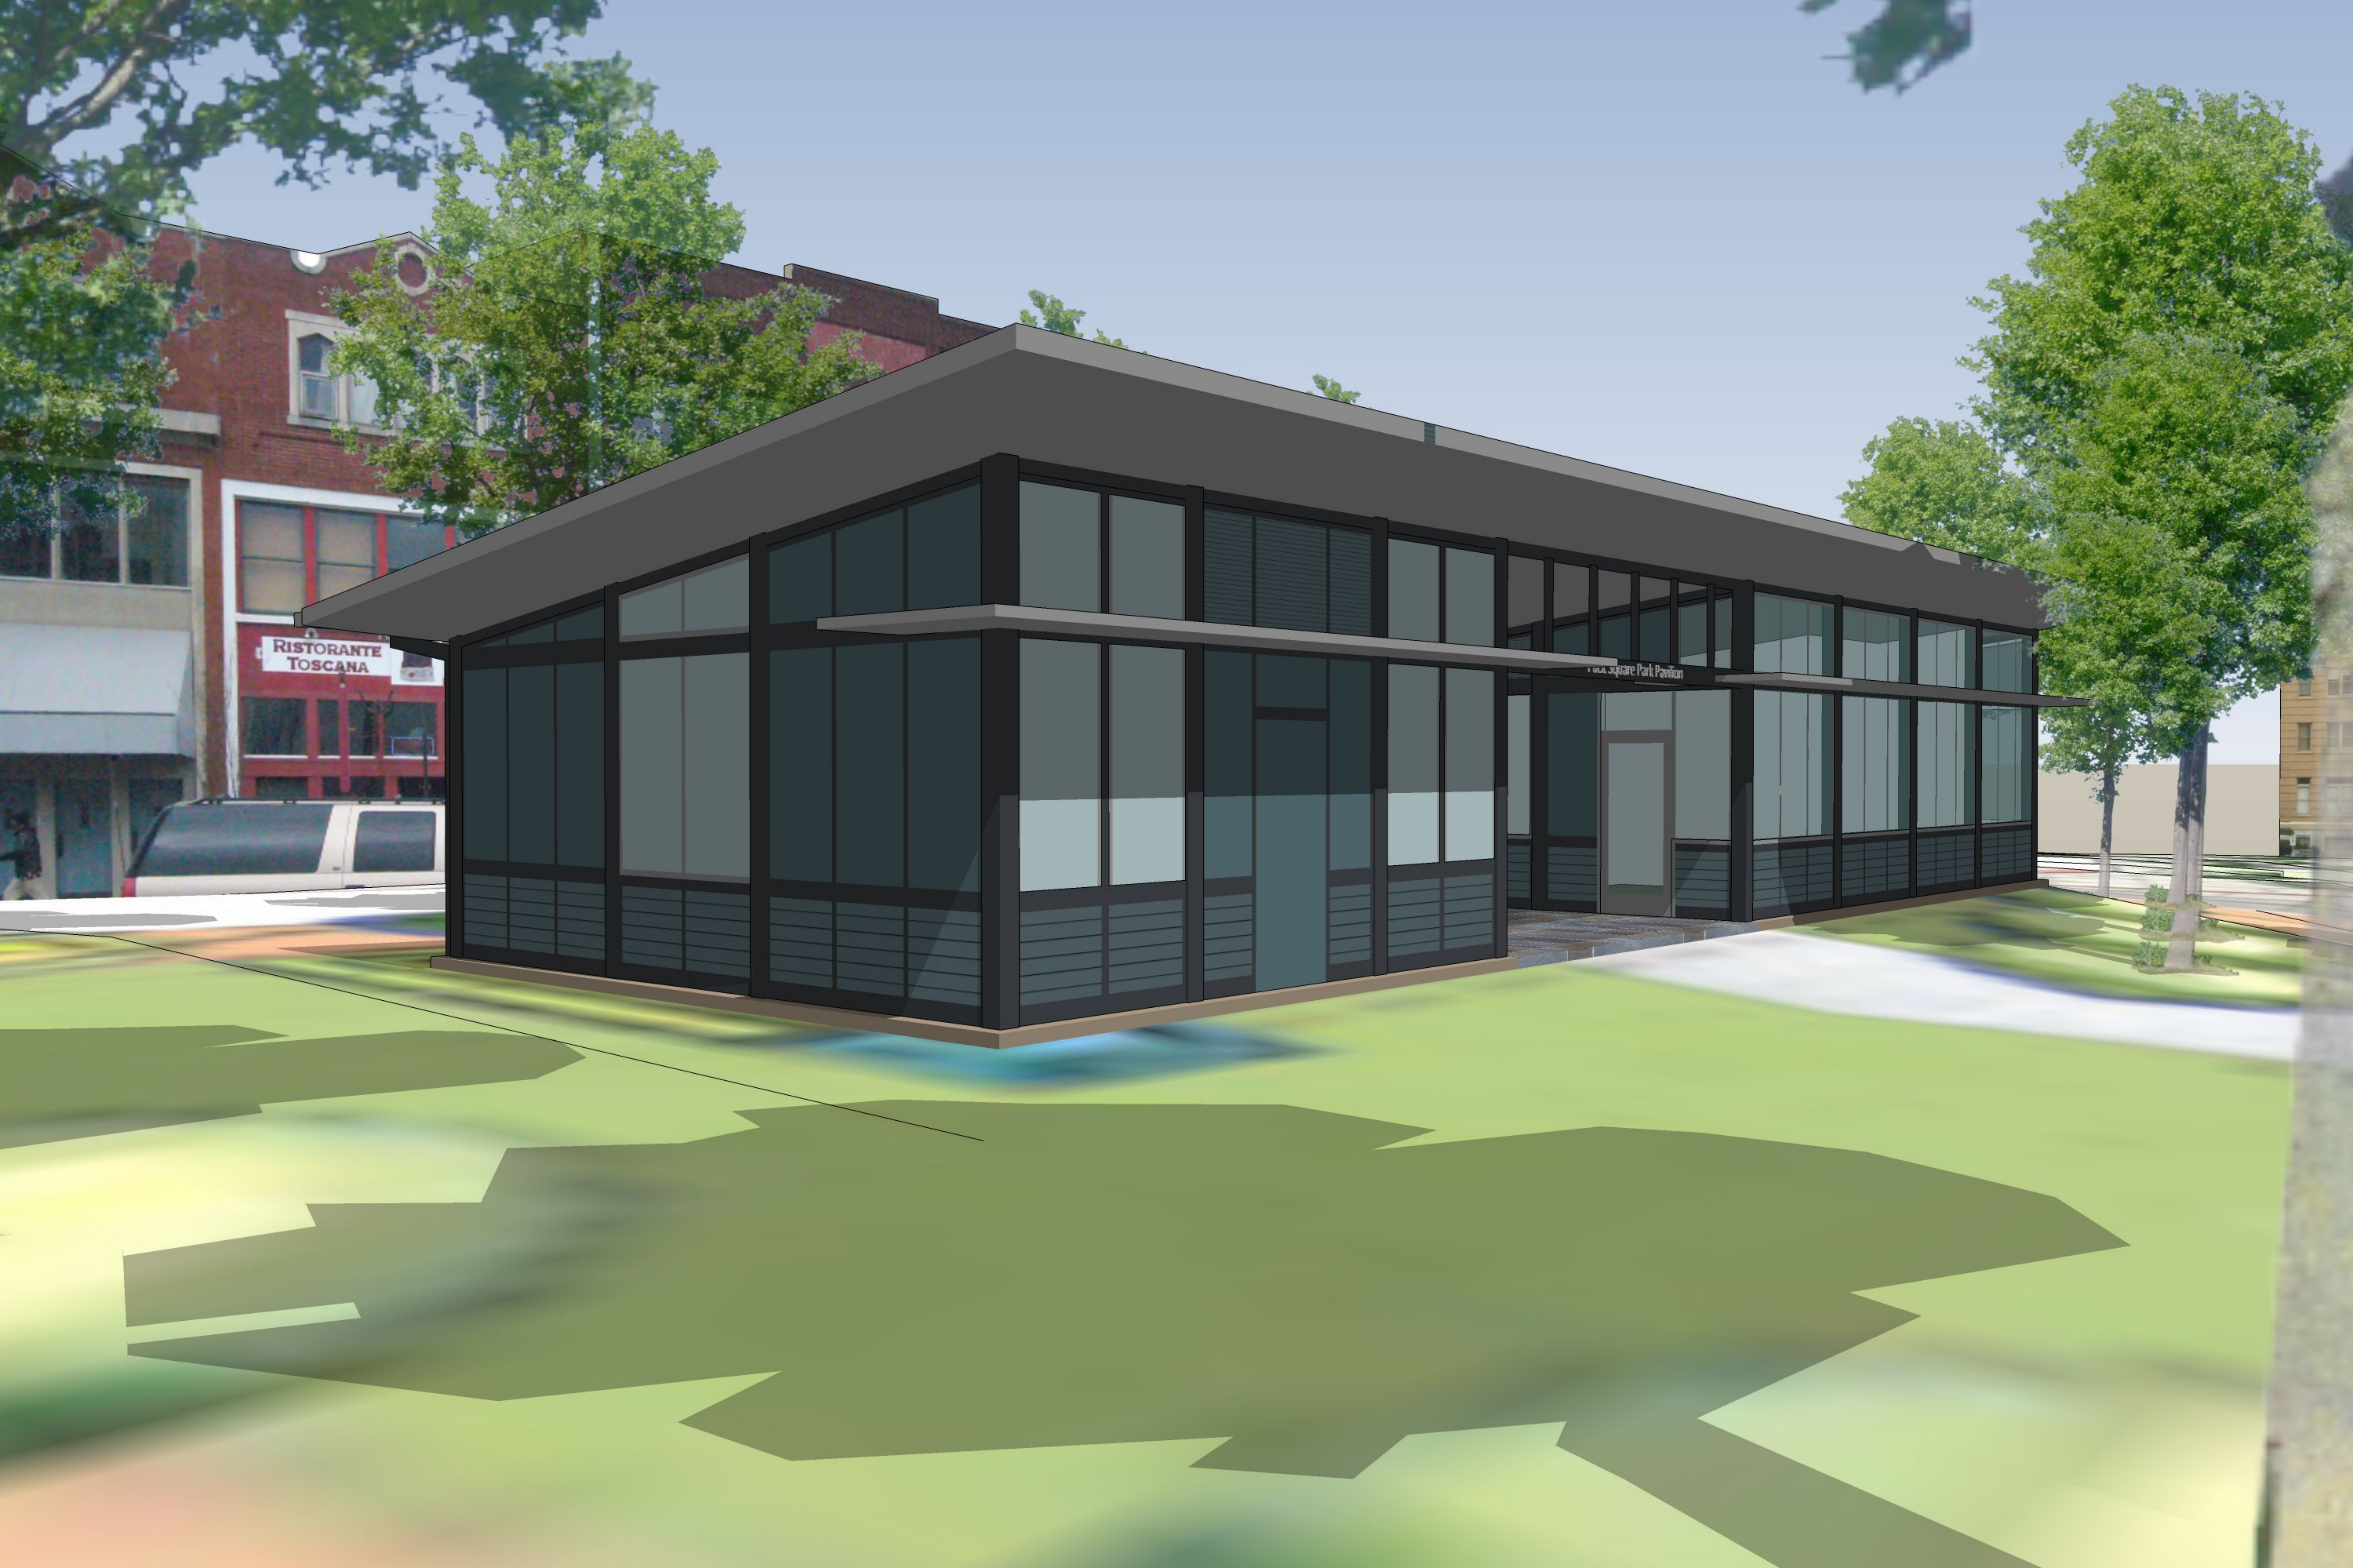

RISTORANTE  
TOSCANA

10000 Square Park Pavilion



