
ADDENDUM NUMBER TWO

Date: February 10, 20223

From: FitFields

Re: Asheville High School Track Replacement – Buncombe County NC

NOTICE TO BIDDERS:

Bidder is hereby notified that this Addendum shall hereby become a part of the Contract Documents, and shall be attached to the Project Manual for the Project.

The following items are intended to revise and clarify the Drawings and the Project Manual.

The bidder shall see that his Sub-Bidders are in full receipt of the information contained herein.

General:

This Addendum includes the following groups and subsequent “items” referring to various parts of the Contract Documents. Note that some “items” may refer to Bulletin Drawings which are attached at the back of the Addenda.

PROJECT MANUAL:

QUESTIONS: _____ **(0) ITEMS**

PROJECT MANUAL: _____ **(0) ITEM**

DRAWINGS: _____ **(1) ITEM**

END OF TITLE PAGE


QUESTIONS:

PROJECT MANUAL ITEMS:

DRAWINGS: **(1) ITEM**


Detail 6 - D104

- Added detail to show synthetic turf nailer board, new curb and track transition for the entire perimeter of the 50' x15' synthetic turf area.

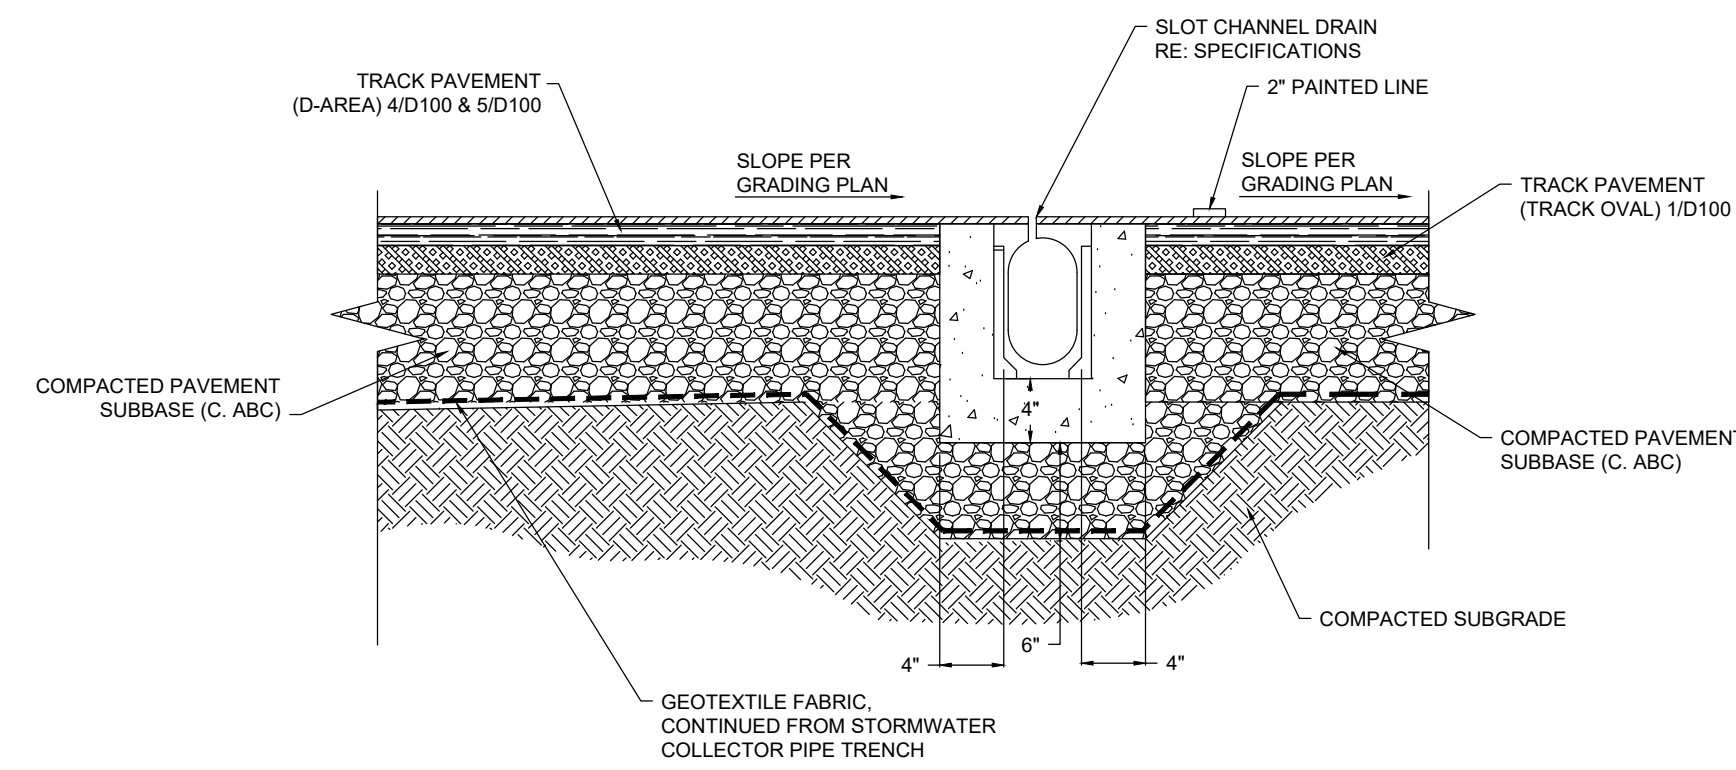


NOTES:
 1. SLOT CHANNEL DRAIN PRODUCTS: ACO SPORT SYSTEM 2000 (BASIS OF DESIGN), SPORTSEDE - A DIVISION OF ABT, INC., ZURN TRENCH DRAINS, OR APPROVED EQUAL.

1 SLOT CHANNEL DRAIN BETWEEN TRACK SURFACING
 NOT TO SCALE

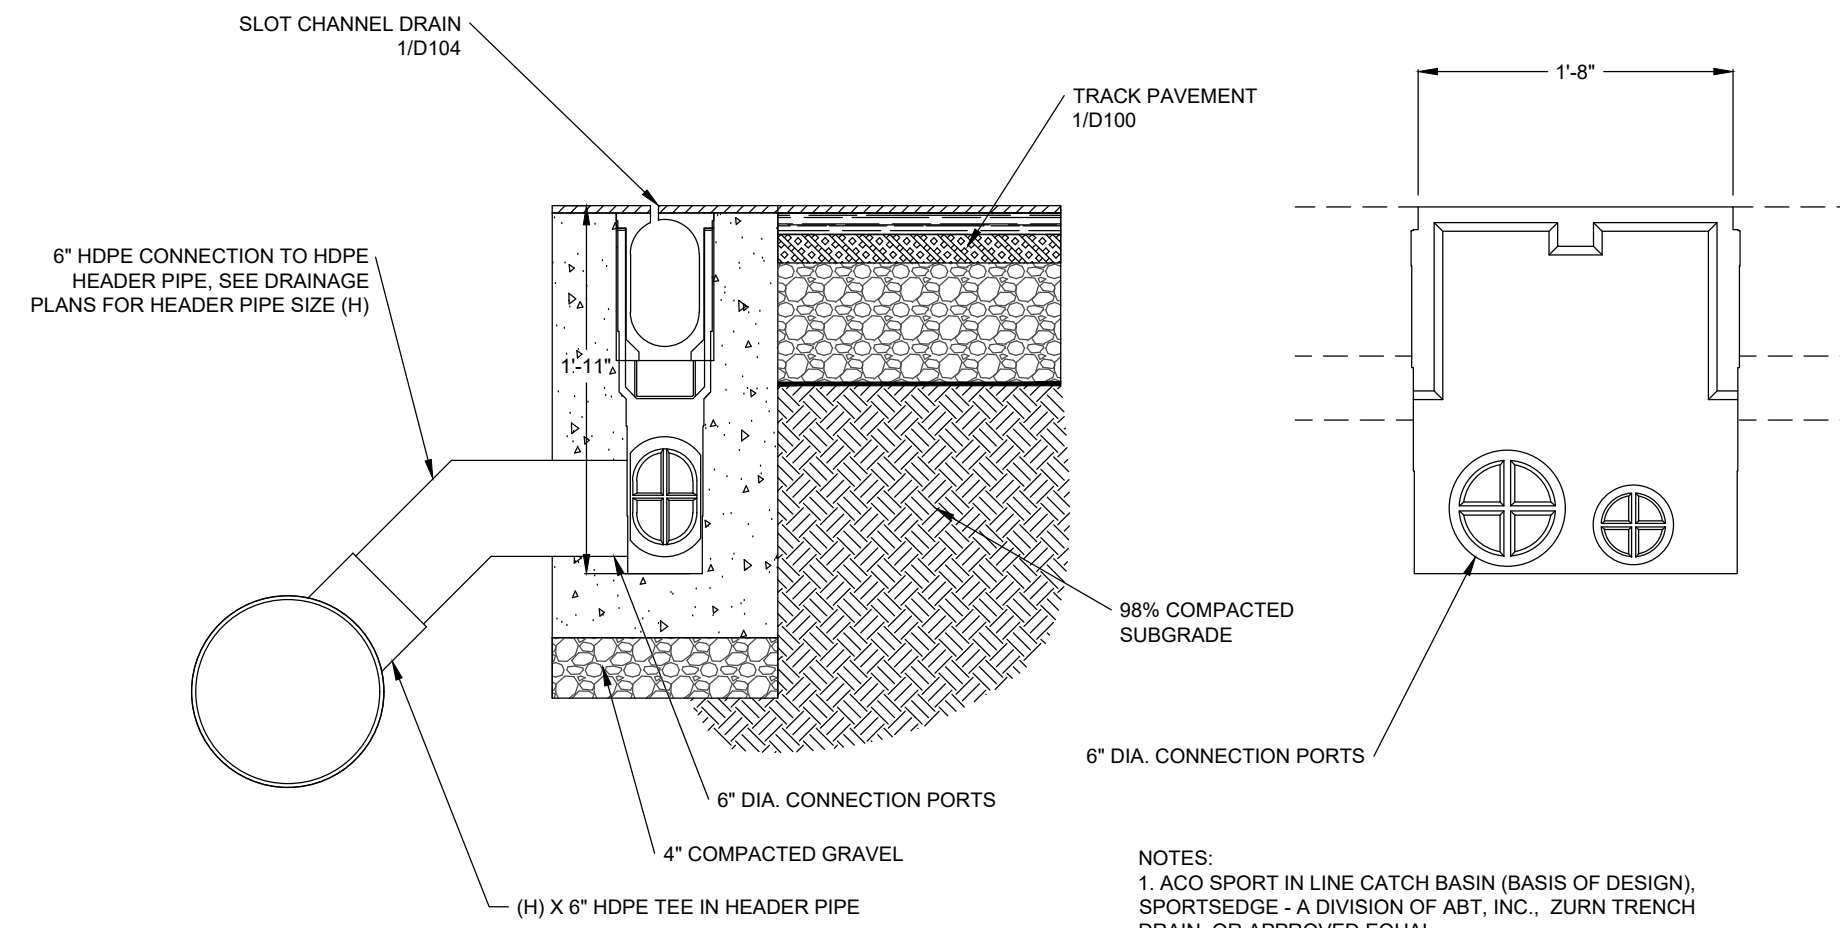


NOTES:
 1. ACO SPORT IN LINE CATCH BASIN (BASIS OF DESIGN), SPORTSEDE - A DIVISION OF ABT, INC., ZURN TRENCH DRAIN, OR APPROVED EQUAL.
 2. REFER TO MANUF. SPECIFICATIONS
 3. SHOP DRAWINGS REQUIRED
 4. INSERT-A-TEE CONNECTION TO BE CUT AT FIELD ELEVATION

2 SLOT CHANNEL DRAIN CATCH BASIN
 NOT TO SCALE

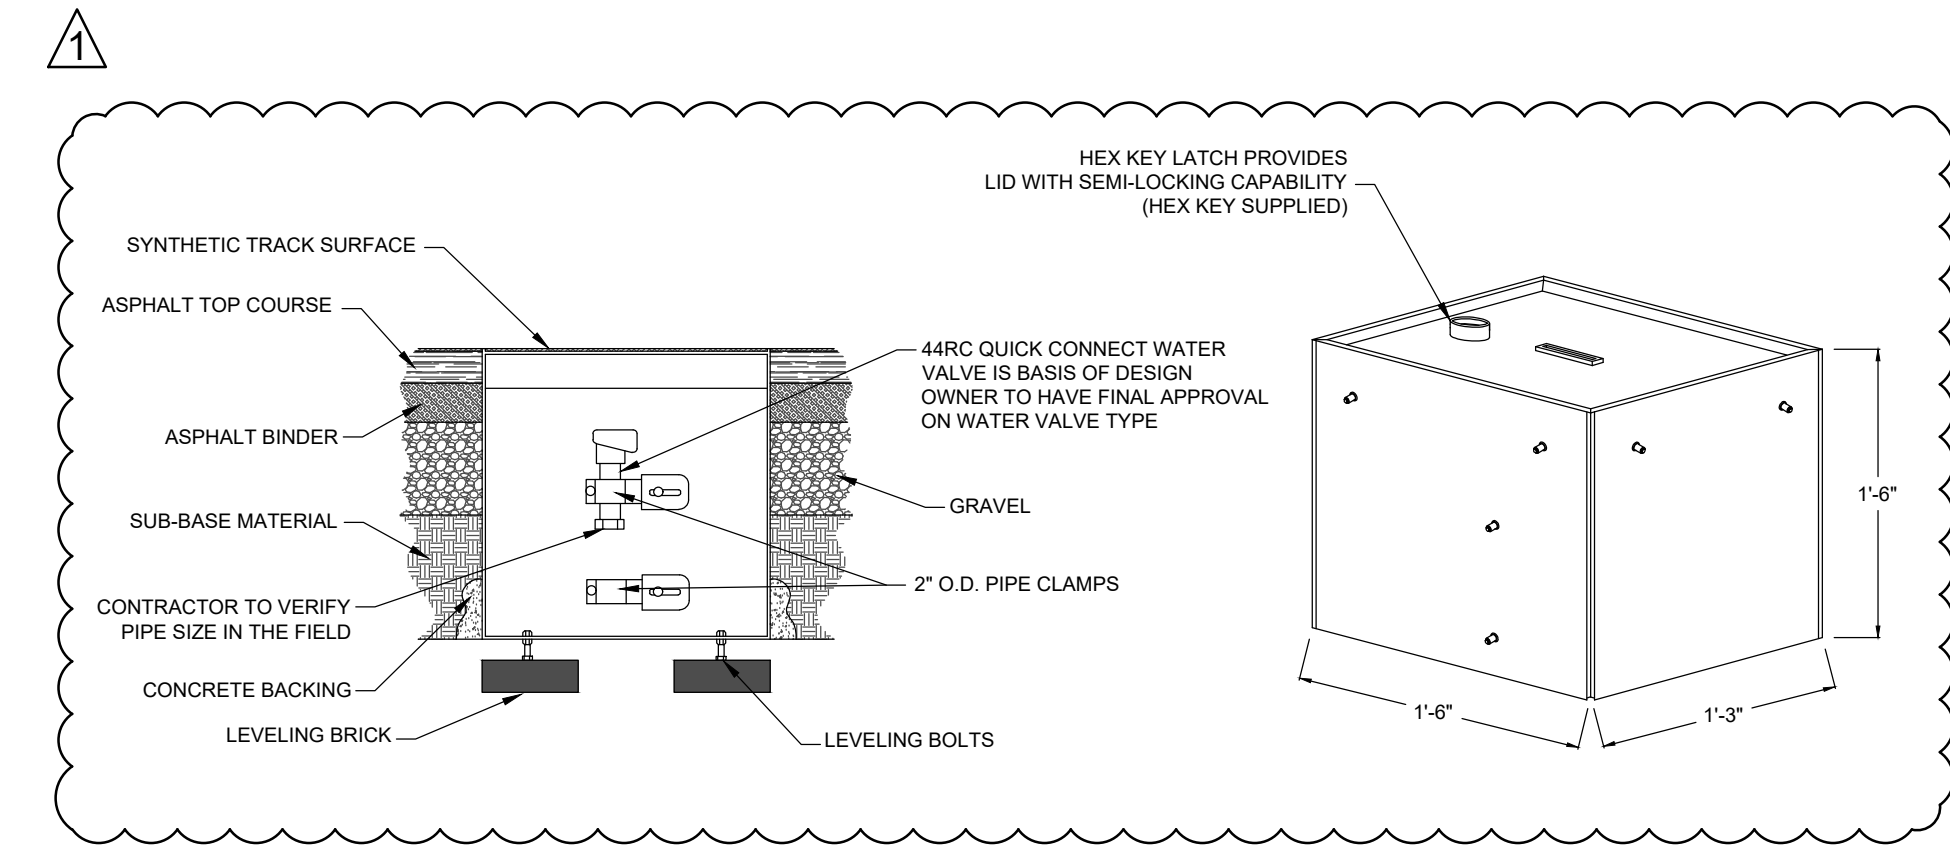


3 QUICK CONNECT WATER VALVE AND BOX
 NOT TO SCALE

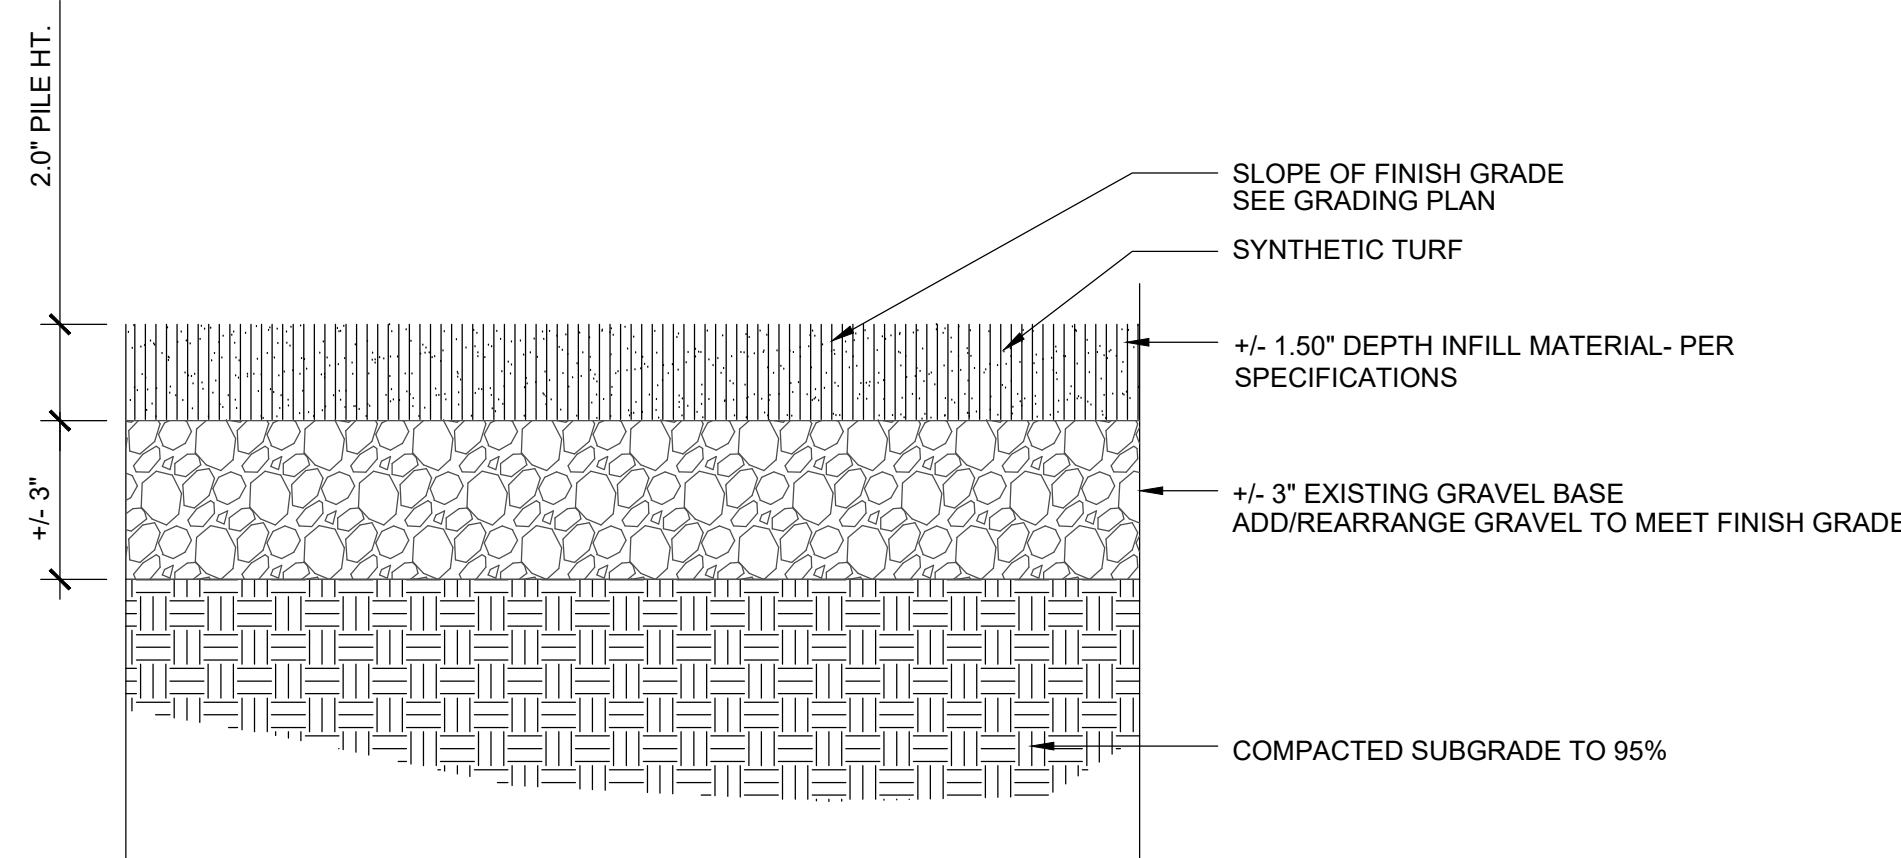


NOTES:
 1. 2" DUAL FIBER TURF WITH 70% SBR 30% SAND
 2. ASTROTURF RHINO, FIELDTURF VERTEX, SHAW LEGION OR APPROVED EQUAL

4 SYNTHETIC TURF
 NOT TO SCALE

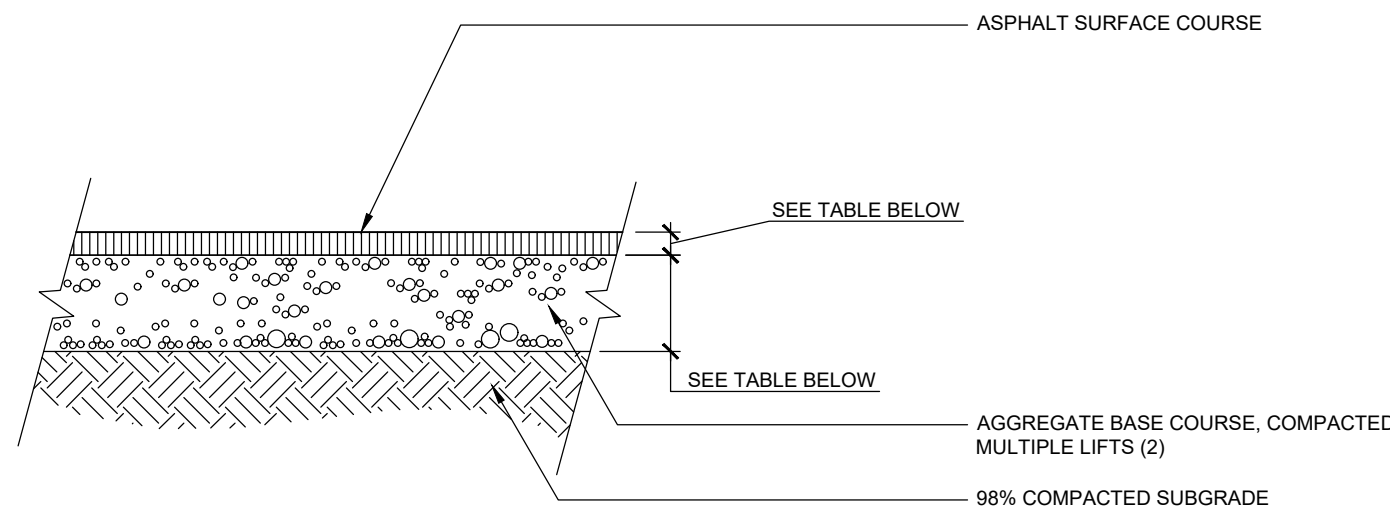

ASPHALT PAVING	
NOTE	DEPTH
1. ASPHALT SURFACE COURSE S9.5b	2"
2. BASE AGGREGATE COURSE C.A.B.C.	6"

5 ROAD ASPHALT PAVING
 NOT TO SCALE

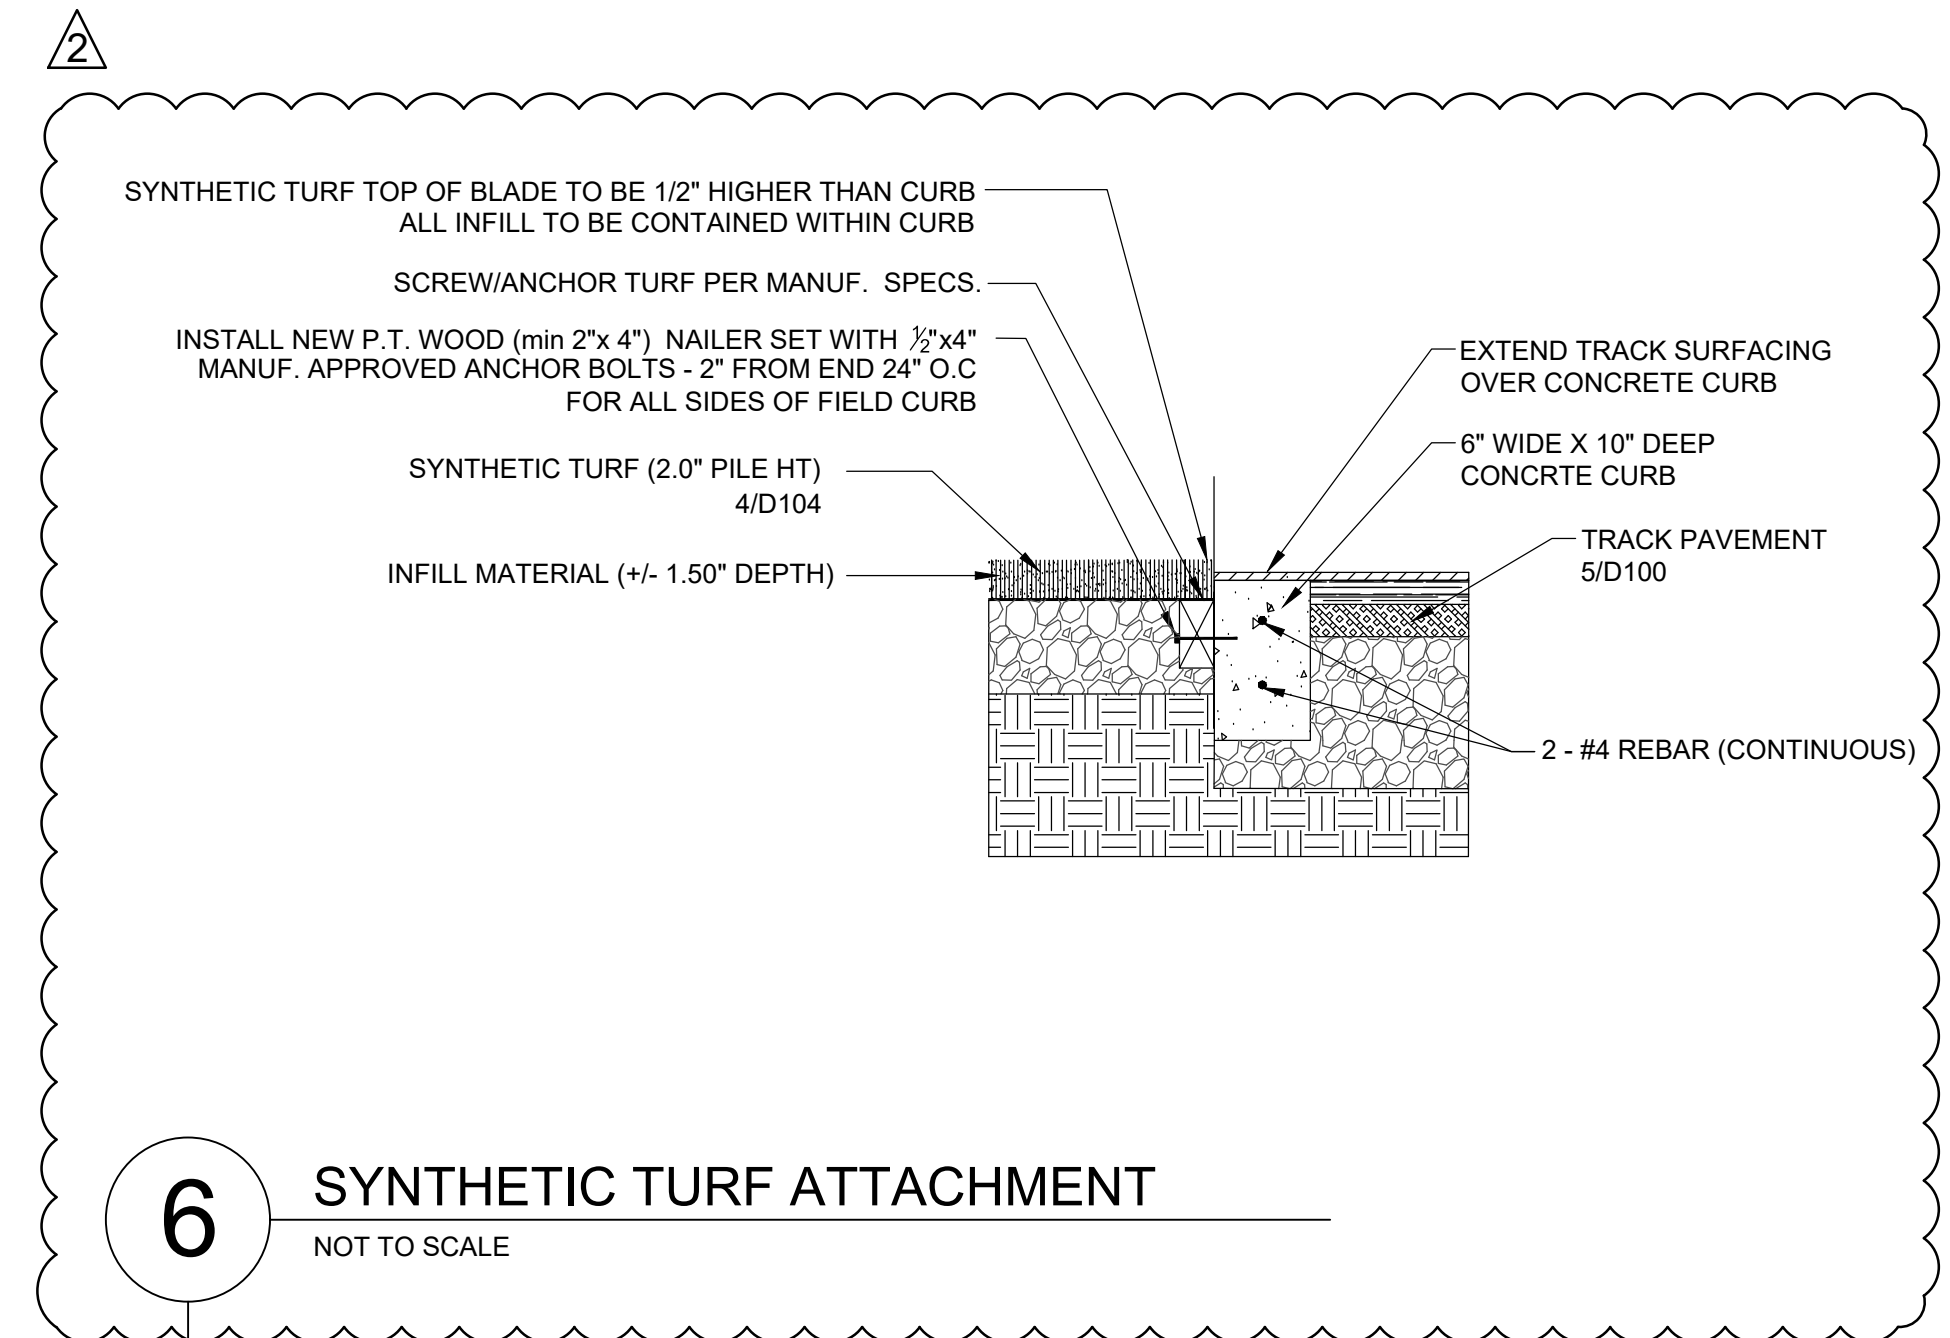

6 SYNTHETIC TURF ATTACHMENT
 NOT TO SCALE

7 RESERVED
 NOT TO SCALE

8 RESERVED
 NOT TO SCALE

9 RESERVED
 NOT TO SCALE



REVISIONS:

2-9-23	ADDENDUM 1
2-10-23	ADDENDUM 2

BUNCOMBE COUNTY
 200 COLLEGE STREET, SUITE 300
 ASHEVILLE, NORTH CAROLINA

**ASHEVILLE HIGH SCHOOL
 TRACK REPLACEMENT**
 419 McDOWELL ST.
 ASHEVILLE, NORTH CAROLINA