



BUNCOMBE COUNTY, NC

PEX-BU-147.000

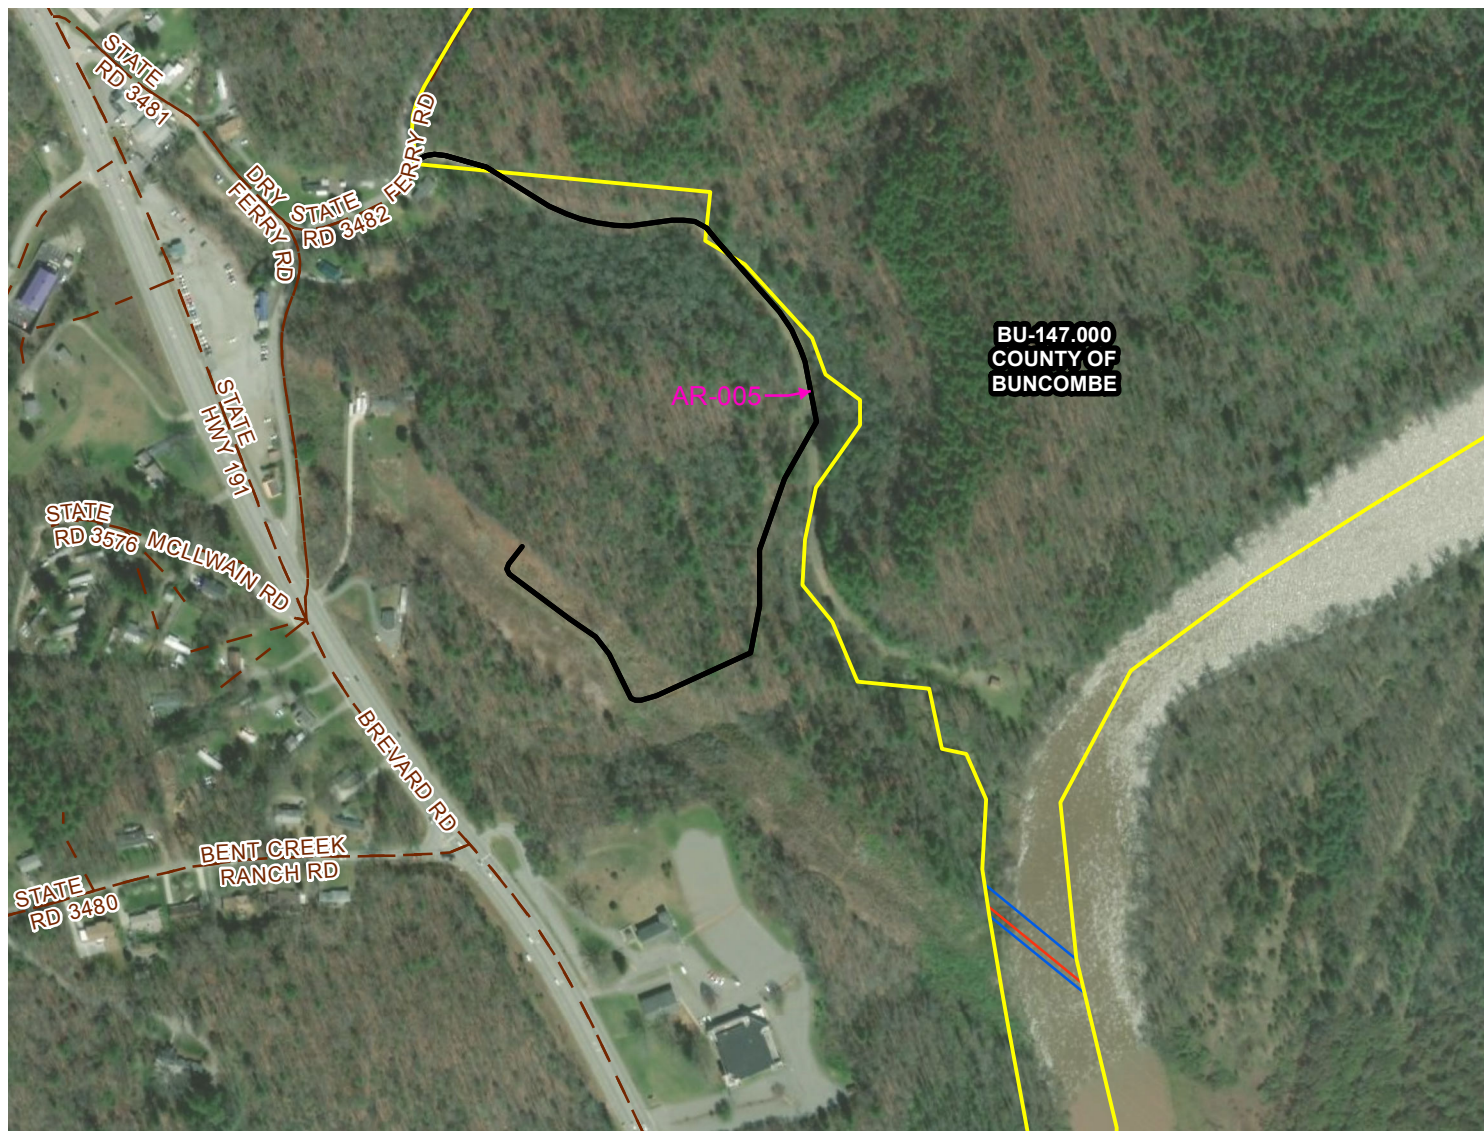

GRAPHIC SCALE

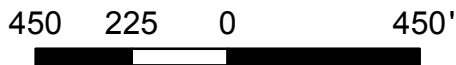

- Property Boundary
- Access Roads
- Proposed Pipeline
- Permanent Easement
- Temporary Workspace
- ATWS
- Staging
- Road

NOTES:

1. PROVIDED FOR GENERAL DISCUSSION PURPOSES ONLY.
2. THIS IS NOT A SURVEY PRODUCT.
3. THIS SHOULD NOT BE USED FOR AUTHORITATIVE DEFINITION OF LEGAL BOUNDARY OR PROPERTY TITLE.

<h3>ACQUISITION EXHIBIT</h3>				
CENTERLINE OF EASEMENT = 285.33 FEET = 17.3 RODS			ACCESS ROAD = 0.124 ACRES	
PERMANENT EASEMENT = 0.326 ACRES			CONTRACTOR YARD = 0 ACRES	
TEMPORARY WORKSPACE = 0 ACRES			ADDITIONAL TEMPORARY WORKSPACE = 0 ACRES	
PROJECT T-072			TAX DISTRICT(S)	
CONSULTANT	ENGINEER	DEED BOOK 5310 PAGE 0500	COUNTY(IES) BUNCOMBE	
SURVEY DATE N/A	REFERENCES COUNTY OF BUNCOMBE TRACT NO. BU-147.000		STATE(S) NC	
MAP DATE 7/27/2018			SHEET NO. 1 OF 1	
DRAWN BY TRC			DRAWING NO. PEX-BU-147.000	REV. 0
SCALE 1 in = 450 ft				